

1 Illustrative Section A-A  
1 : 200




2 Illustrative Section B-B  
1 : 200

Key


- Nuclear Medicine Ward
- Plant Room
- Access Corridor
- Energy Centre

Note:  
Building parameters and exact positioning  
are indicative subject to detailed design

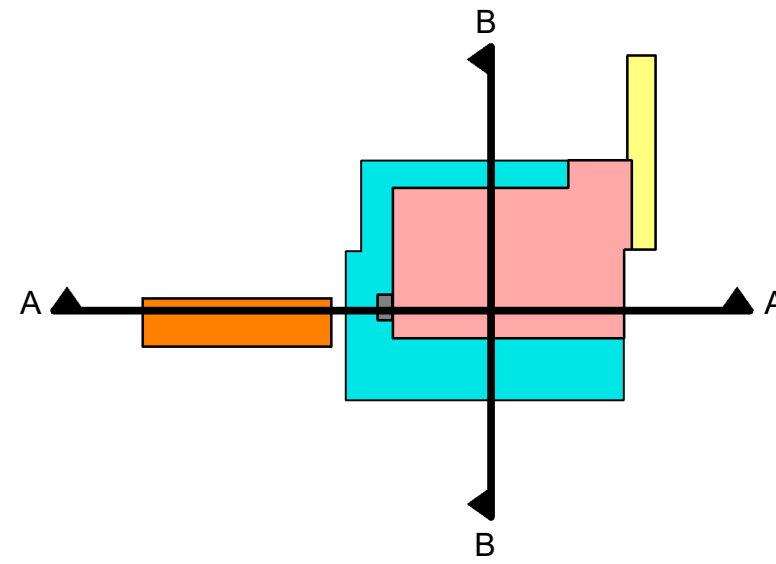

Maximum Heights:

- 1 Storey + Parapet: 6200mm
- 2 Storey + Parapet: 10800mm
- Chimney: 14200mm

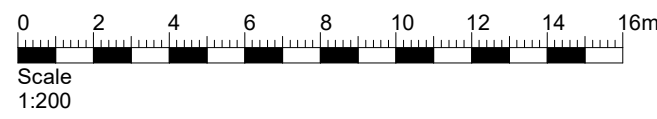

This drawing must not be scaled.  
Figured dimensions and levels to be used.  
Any inaccuracies must be notified to the architect.  
Detail drawings and large scale drawings take  
precedence over smaller drawings.

Rev:	
P01	First Issue
P02	Indicative plant room flue note added
P03	Drawing updated following planning consultants comments

Chk'd:	
14-08-23	
22-08-23	
01-09-23	

A1

THIS DRAWINGS IS COPYRIGHT ©

STATUS
S2 - Issued for Information

**powelldobson**  
ARCHITECTS

Cardiff, Swansea, London t +44 (0)33 33 201 001 www.powelldobson.com @PDArchitects

Contract: Nuclear Medicine  
Ysbyty Glan Clwyd  
Title: Proposed Massing and Section Height

PDA Job No: 22045	REV P03
NMC - PDA - ZZ - 00 - DR- A - 05003	
UPRN	ORIGINATOR
VOLUME	LEVEL
TYPE	ROLE
CLASS	NUMBER

Scale: As indicated  
Date: 10/08/23  
Drawn: EB  
Checked: RD