


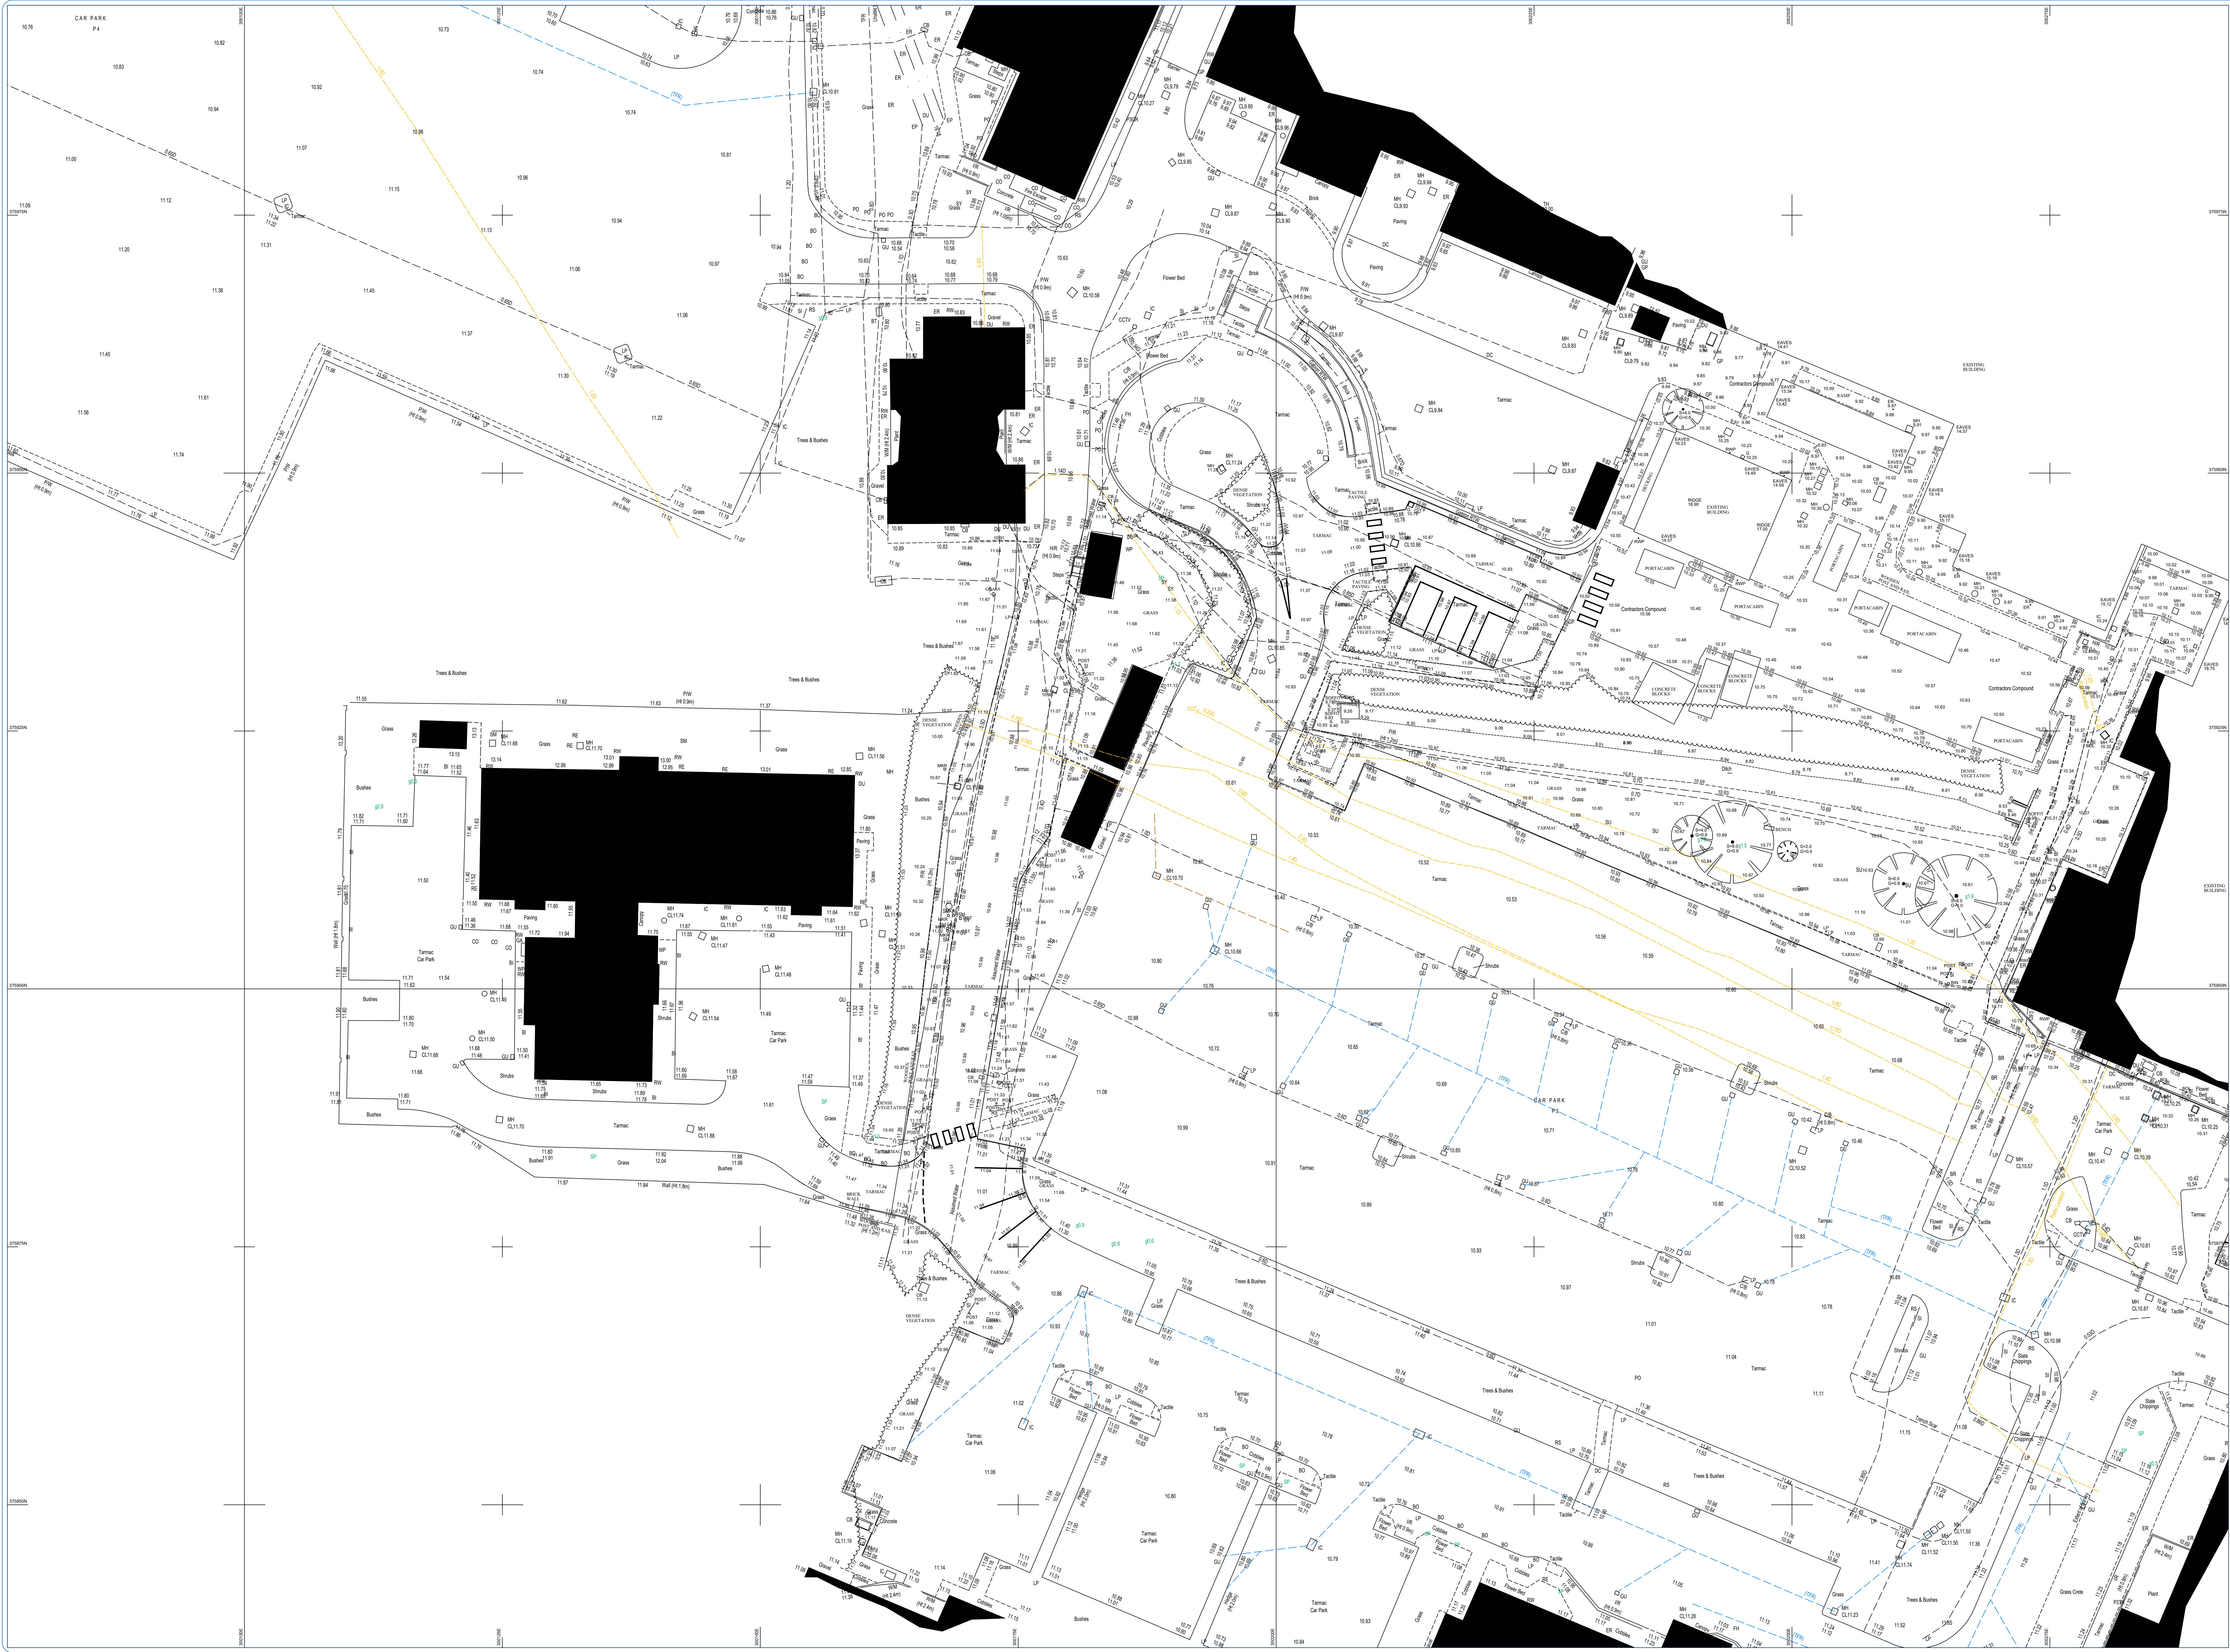

Layer Surveys Ltd. 2023

Reproduction in whole or in part by any means is prohibited without the prior permission of Layer Surveys Ltd.

PLAN GRID NORTH

NOTES



LEGEND

DECLARATION

SHEET 1

SHEET 2

SHEET 3

SHEET 4

SHEET 5

Client

BAM Construction

Project Title

Rhuddlan Road
Rhyl, LL18 3JL

Drawing Ref.

1771

Surveyed

AJL/M

Checked

Layer Surveys

Scale

1:200

Date

June 20

Drawn

11

No.

02

Size

A0

Rev

AD

